
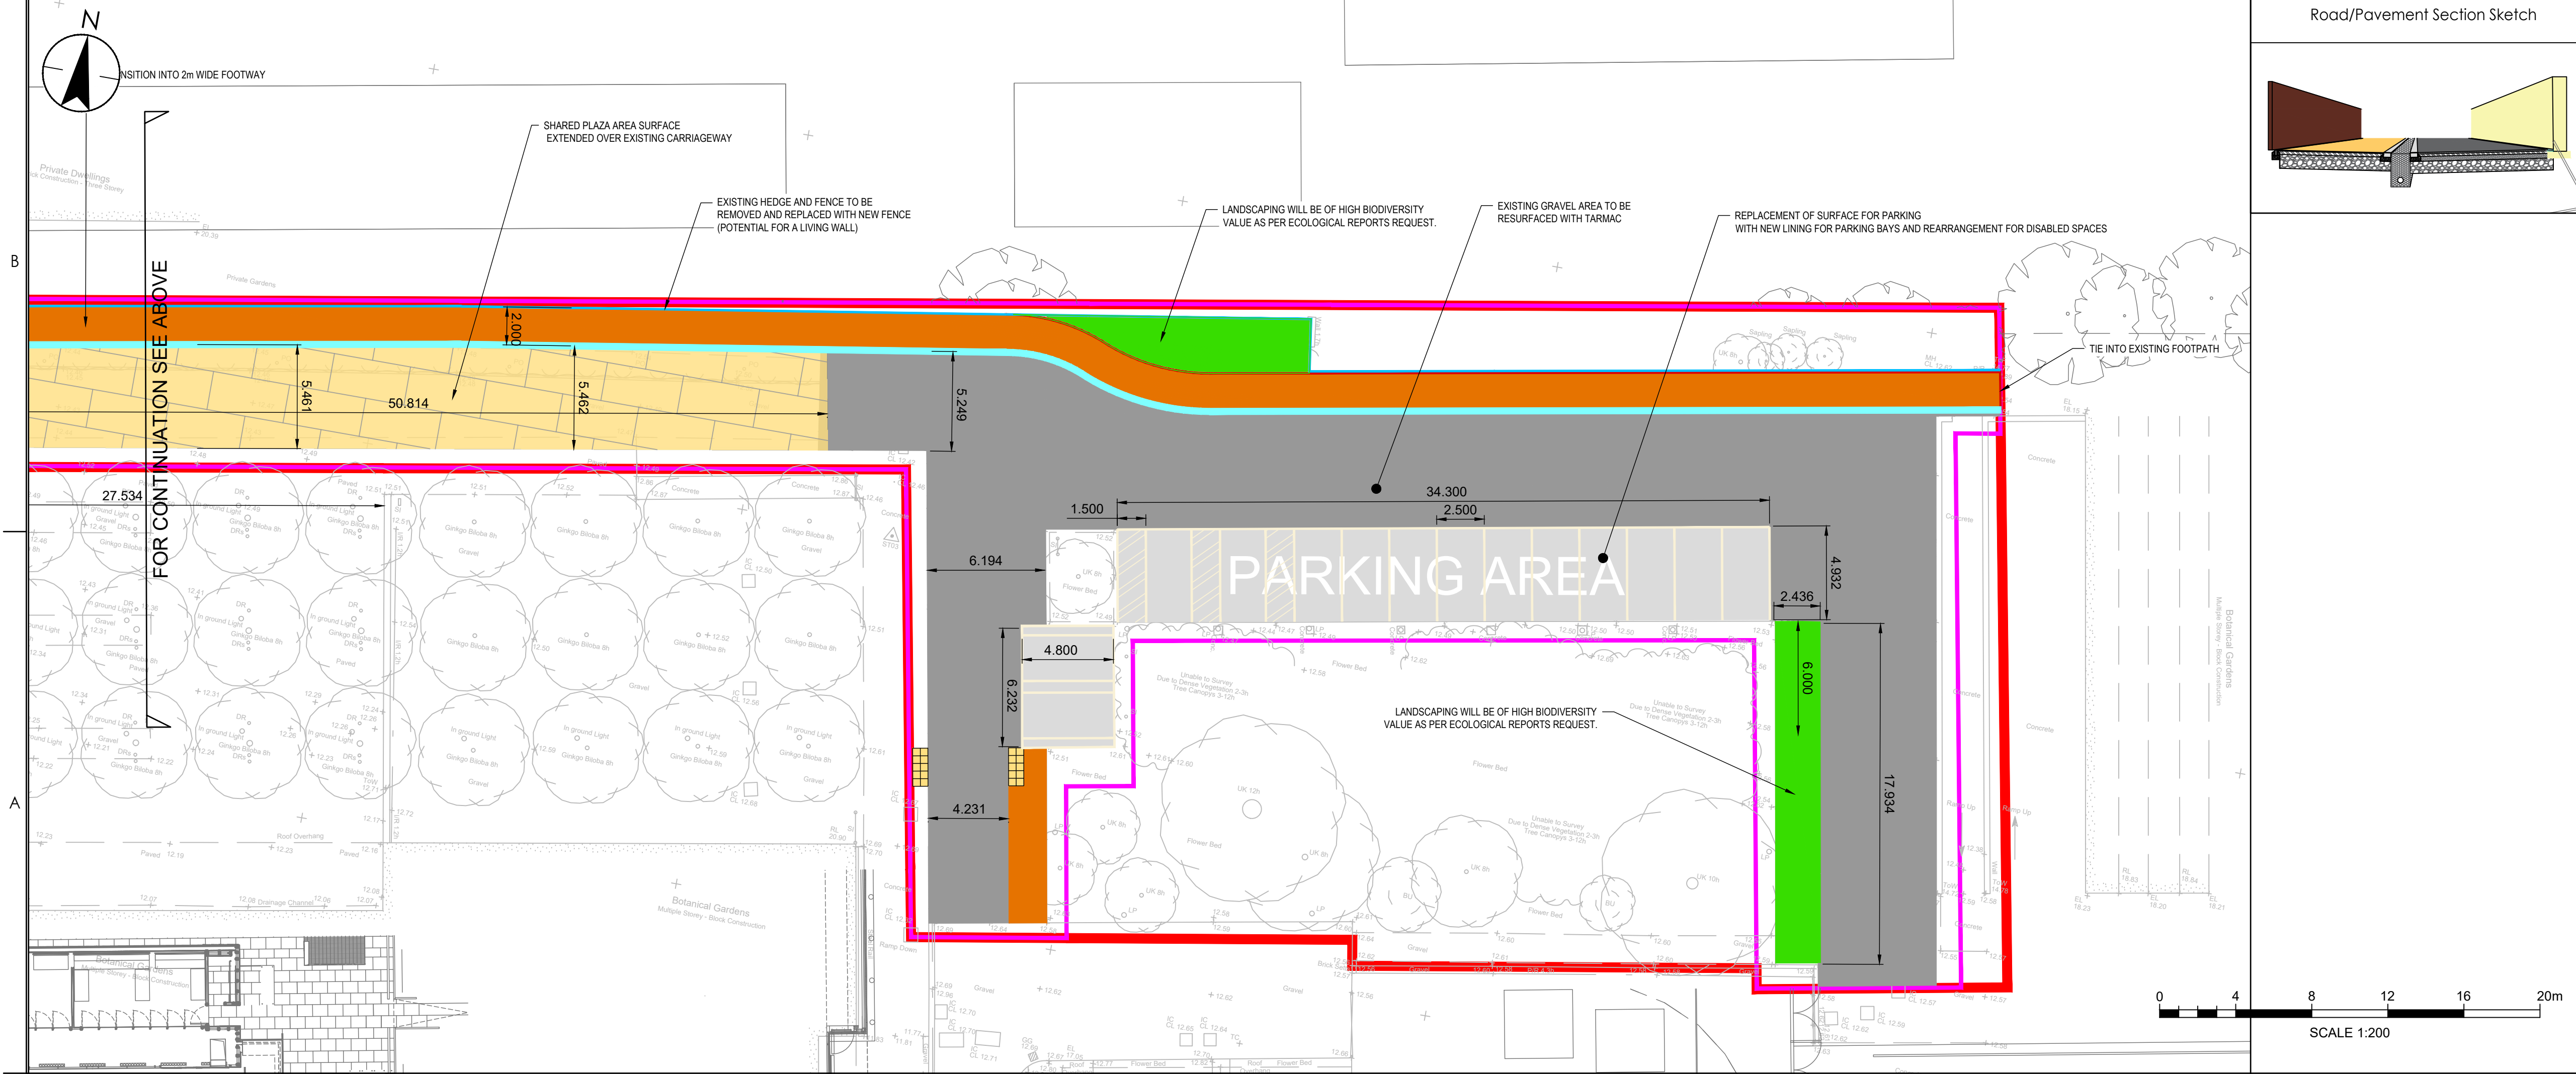



Legend	
	RED LINE BOUNDARY
	EXTENTS OF WORKS BOUNDARY
	EXISTING WALL
	EXISTING KERB
	PROPOSED 1.8m TIMBER FENCE
	PROPOSED KERB
	PROPOSED DRAINAGE CHANNEL
	EXISTING GATE ACCESS
	PROPOSED ASPHALT SURFACING
	PROPOSED HERRINGBONE BLOCK PAVED PERMEABLE SURFACE
	EXISTING PAVED AREA WITH SETTS
	EXISTING BUILDING OUTLINE
	PROPOSED SHARED CYCLE/FOOTWAY
	PROPOSED MARSHALL BROWN BRIDGE SANDSTONE - NATURAL STONE SLAB
	PROPOSED TACTILE PAVING
	PROPOSED VALUED LANDSCAPING

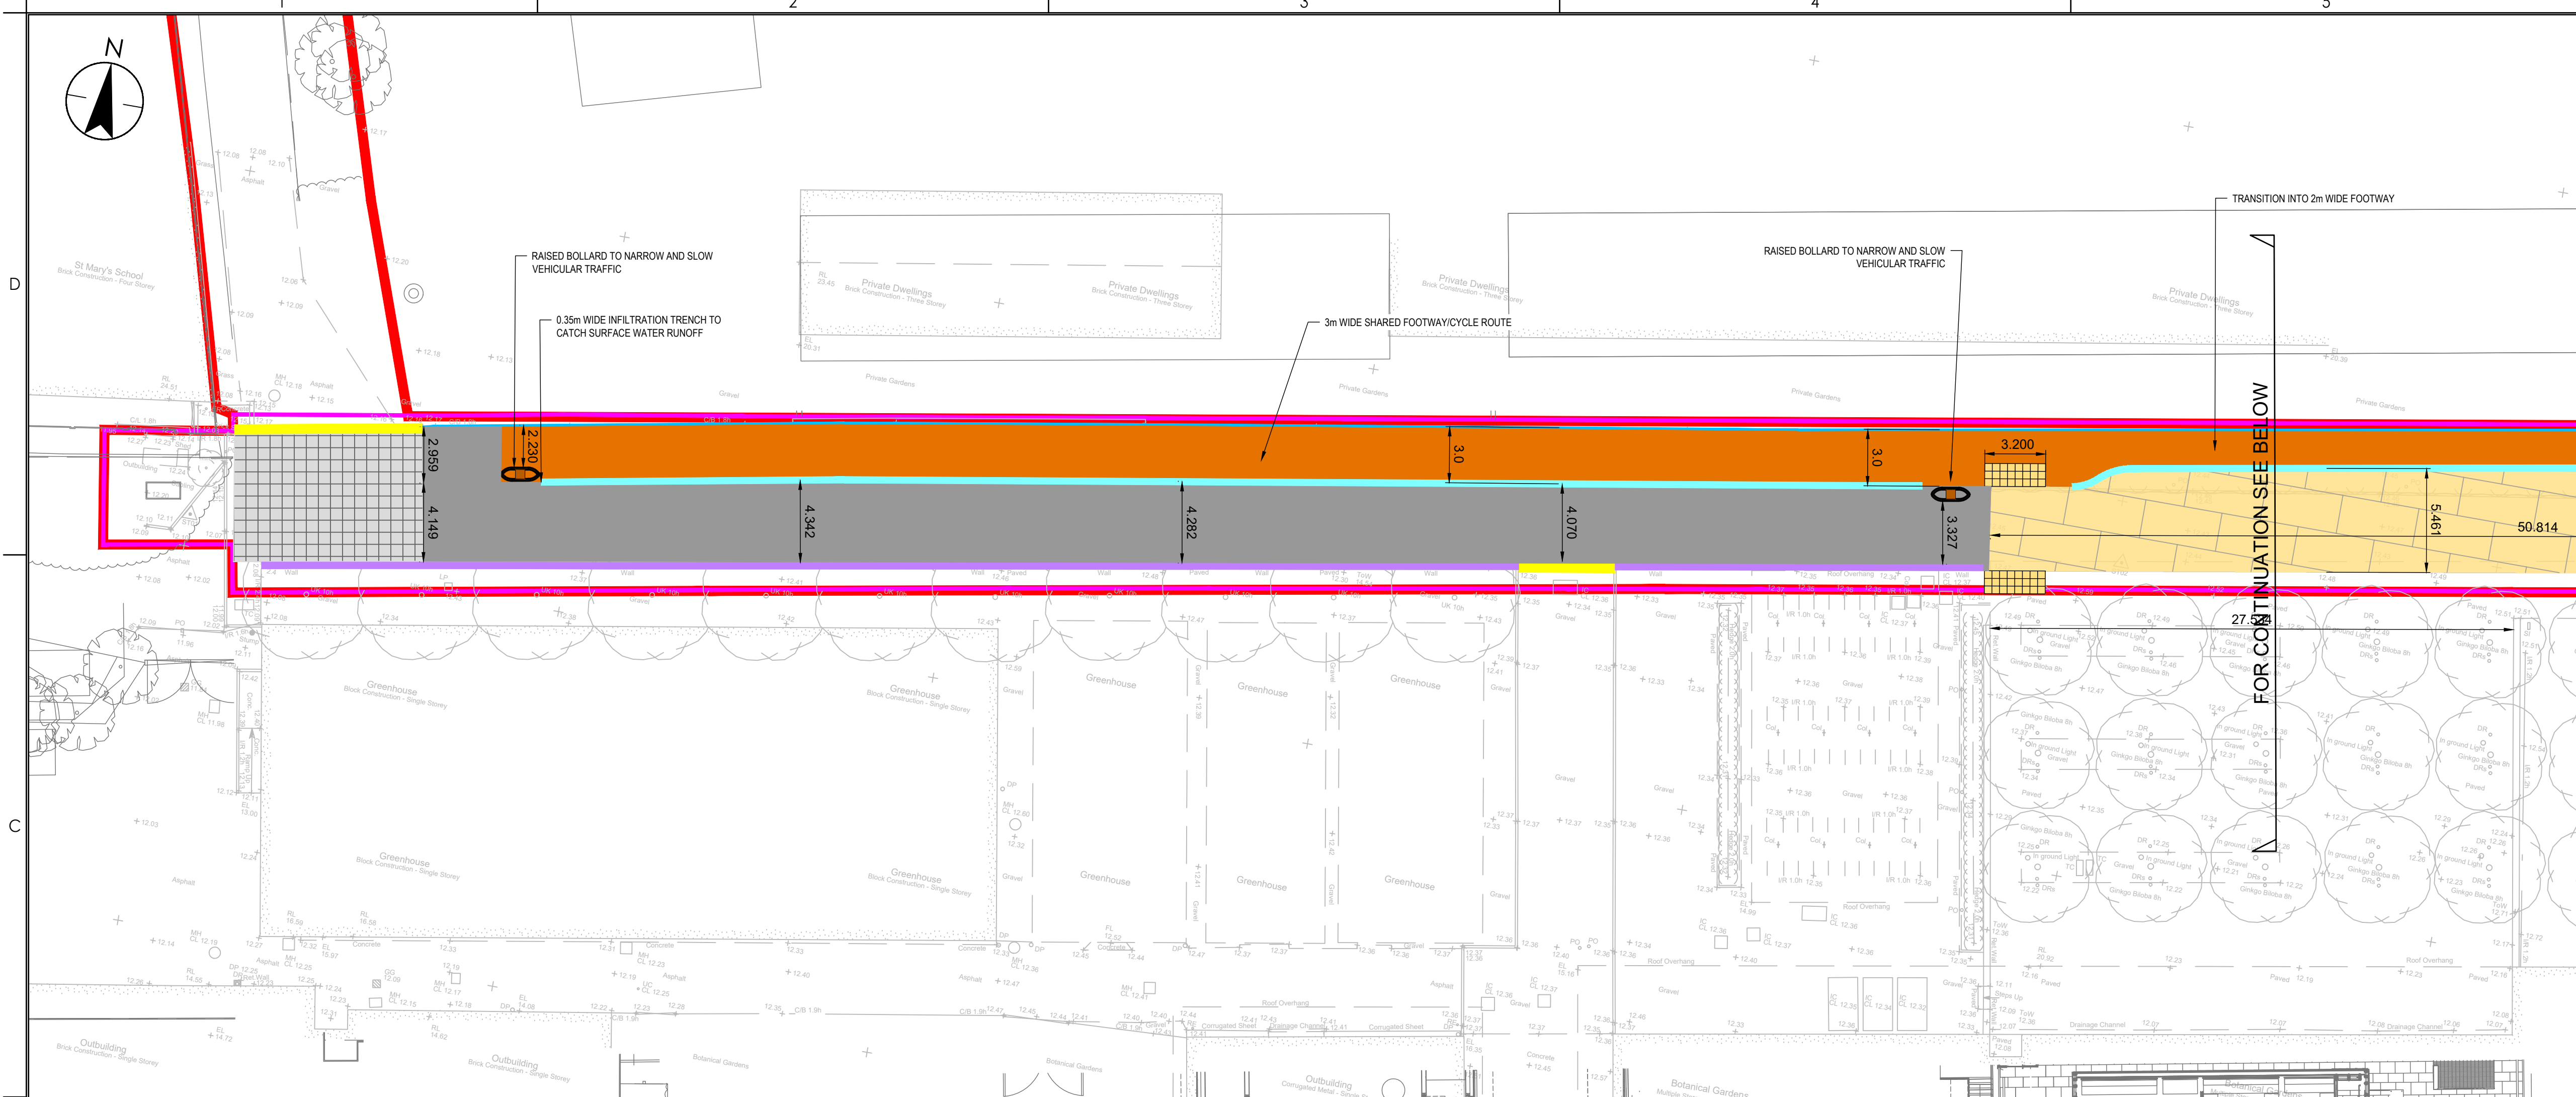

FOR CONTINUATION SEE BELOW

FOR CONTINUATION SEE ABOVE

Road/Pavement Section Sketch

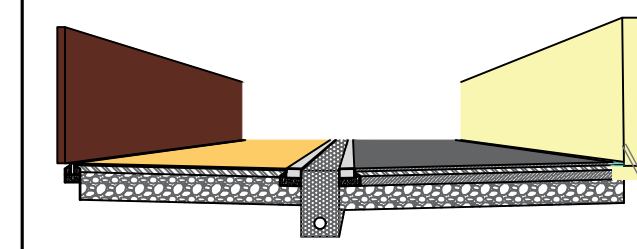


P4	UPDATED RED LINE BOUNDARY	RT	MH	2024.01.08
P3	UPDATES TO PLANNING COMMENTS	JV	MH	2023.12.08
P2	UPDATED LAYOUT FOR PLANNING	RT	MH	2023.11.30
P1	AMENDED DESIGN	RT	LF	2023.09.26
Issued/Revision		By	Appd	YYYY.MM.DD
		CM	CM	2023.09.12
		Dwn.	Dsgn.	Chkt.
				YYYY.MM.DD

Issue Status  
**S2 - FOR INFORMATION**  
 This document is suitable only for the purpose noted above. Use of this document for any other purpose is not permitted.

Client/Project Logo  
**UNIVERSITY OF CAMBRIDGE**

Client/Project  
 UNIVERSITY OF CAMBRIDGE  
 BOTANIC GARDENS

Title  
**PROPOSED SITE PLAN**

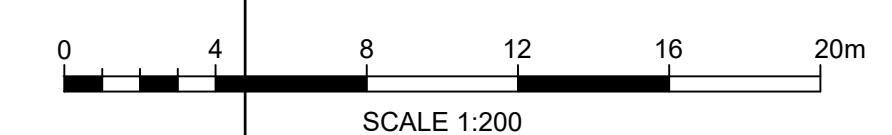

Project No.	332610132	A1 Scale	1:200
Revision	P04	Drawing No.	BGC-STN-00-ZZ-DR-CH-008